





**TYPICAL SECTION  
BROW DITCH  
SECTION A-A**  
NO SCALE

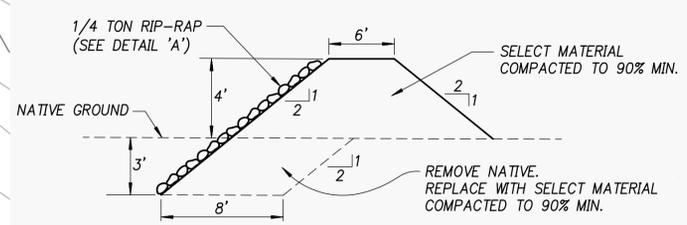



**PROTECTIVE BERM  
SECTION B-B**  
NO SCALE

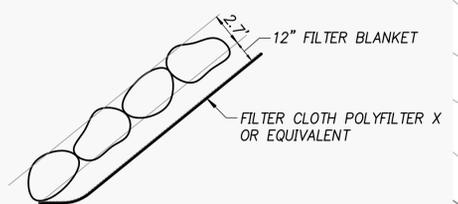

**SLOPE PROTECTION  
DETAIL 'A'**  
REFER TO SEC. 200 OF THE STANDARD SPECIFICATIONS  
NO SCALE

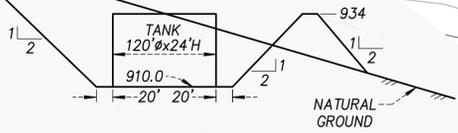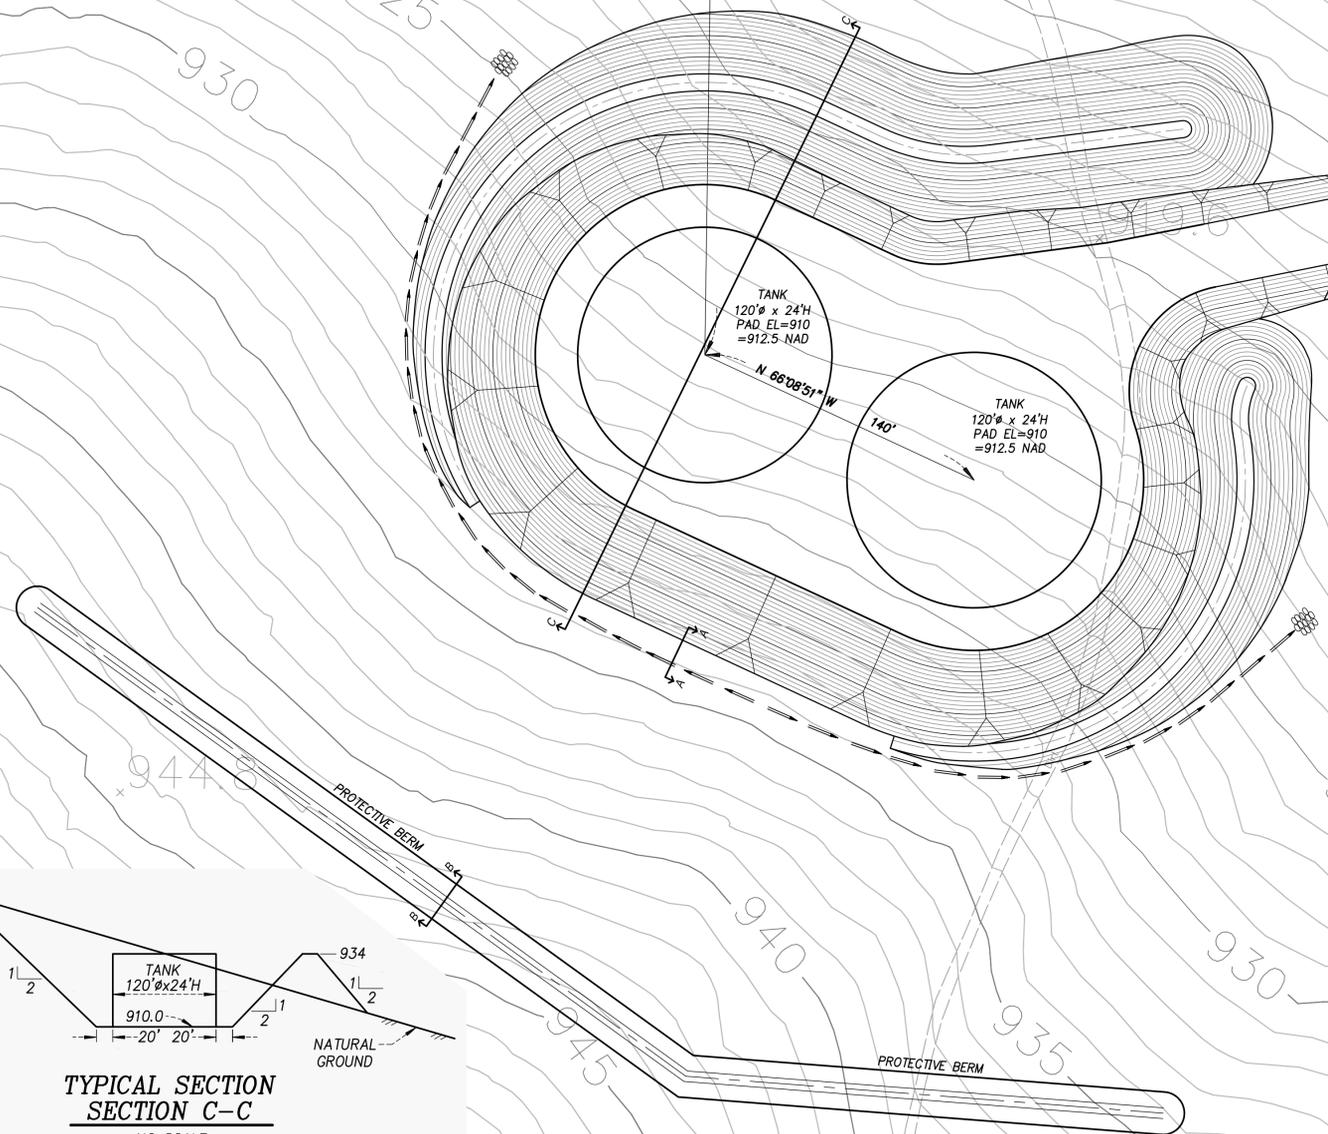

**TYPICAL SECTION  
SECTION C-C**  
NO SCALE

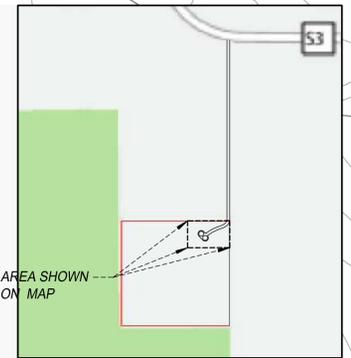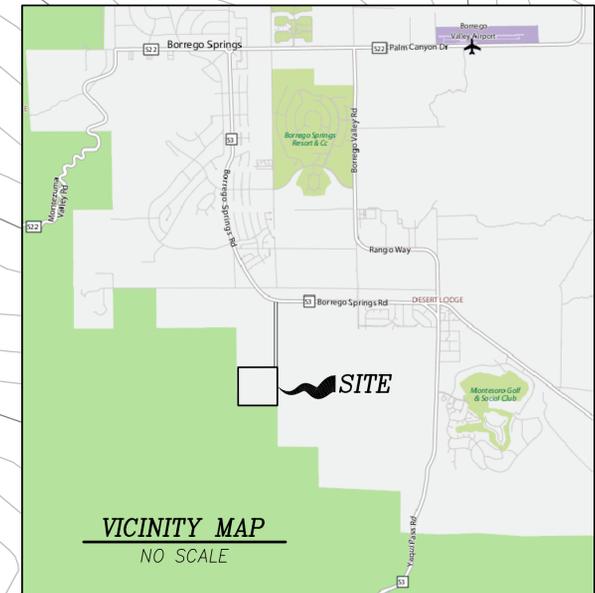

**VICINITY MAP**  
NO SCALE

CONSTRUCTION SHALL CONFORM WITH THE STANDARD SPECIFICATIONS FOR PUBLIC WORKS FOR THE COUNTY OF SAN DIEGO  
TOPOGRAPHY BASED ON MON. BOR 15 ELEV.=687.53 USC&GS DATUM

**EARTHWORK QUANTITIES**

EXCAVATION:	40,500 C.Y.
EMBANKMENT:	14,000 C.Y.
EXPORT:	26,500 C.Y.



CONTOUR INTERVAL = 1'  
SCALE 1" = 40'

SIGNATURE OF THESE PLANS IS NOT A COMMITMENT TO SERVE			
REV.	DATE	DESCRIPTION	BY APPD.
DESIGN BY:		SCALE:	
DRAWN BY:		CHECKED BY:	

**DRAWING REFERENCES:**


**BORREGO WATER DISTRICT**

**PROPOSED WILCOX RESERVOIR  
2-2,000,000 GALLON STEEL TANKS**

DISTRICT ENGINEER	DATE	JOB NO.	ID
RCE# 31000	EXP 9/30/10	SHEET	DRAWING NO.
PLANS VALID FOR ONE YEAR FROM SIGNATURE		1 OF 1	